


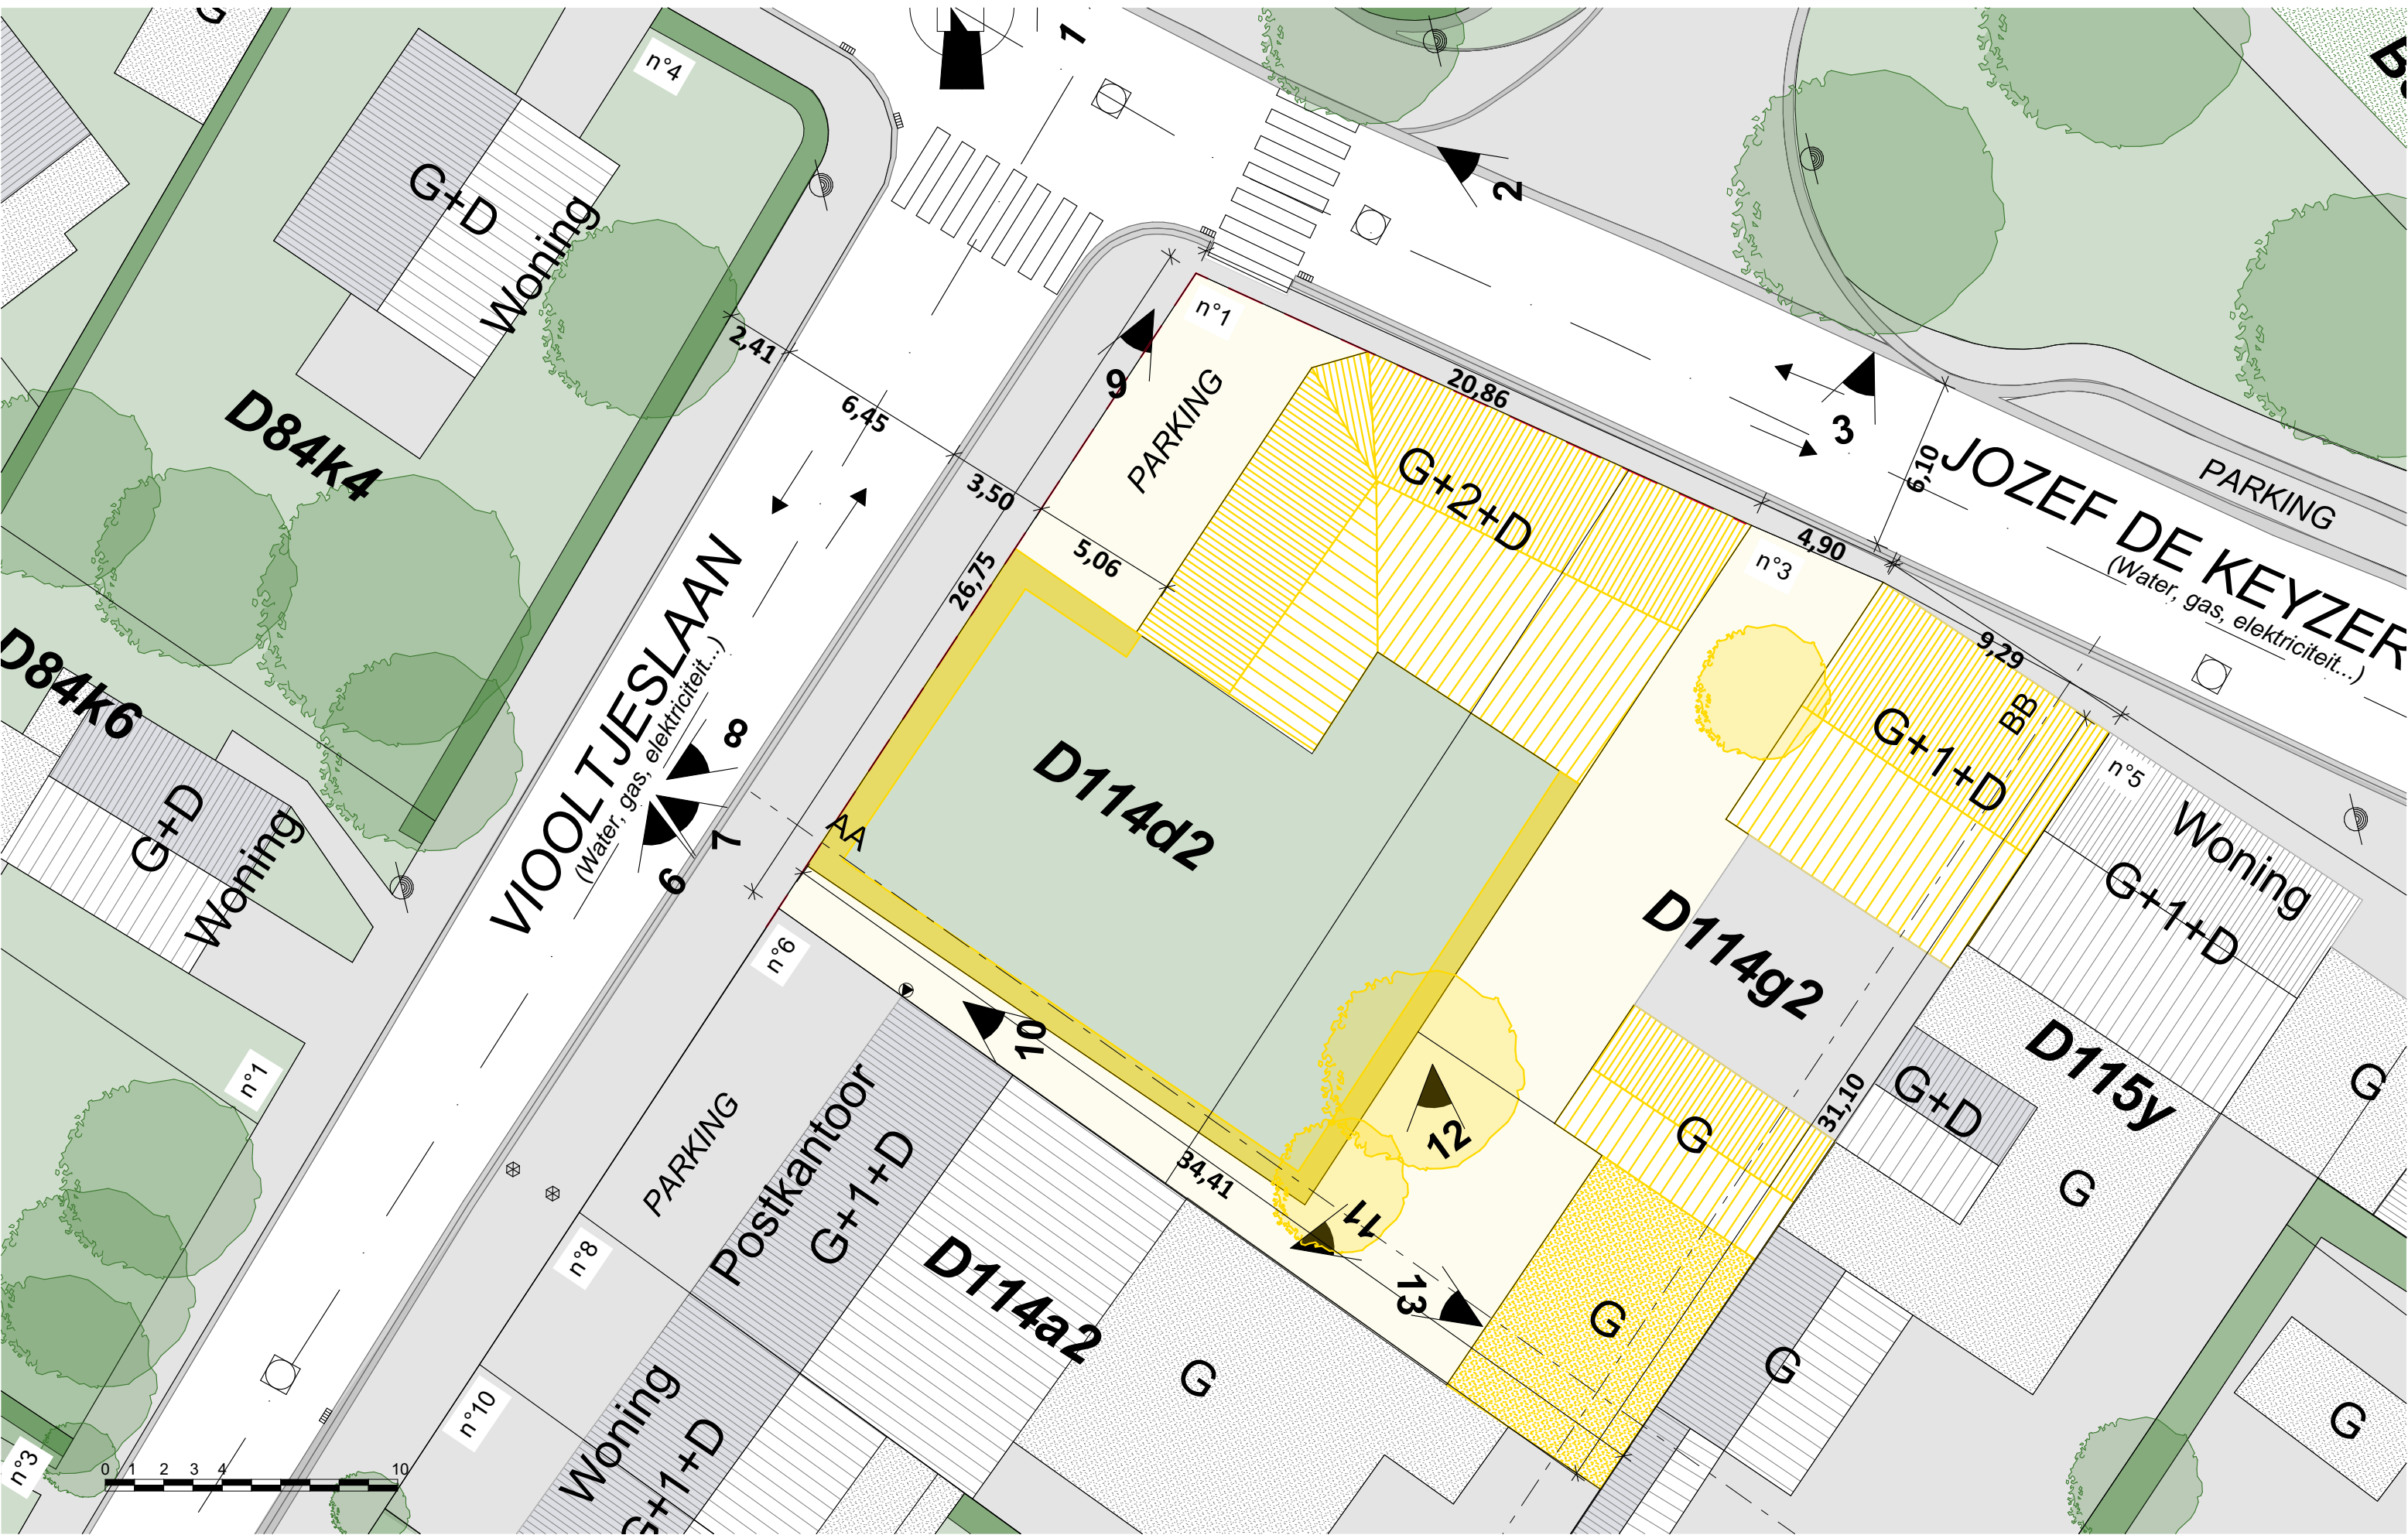

BESTAANDE INPLANTINGPSLAN

1:200